



SOMANTORAL ARCHITECT & CONSULTANTS

HOUSE-3, EAST WEST INT. SCHOOL ROAD, SWEWRAPARA, MIRPUR, DHAKA

WELCOME

We are delighted to welcome you to Somantoral Architect and Consultant, where design meets purpose and creativity shapes every space we touch. Founded with a vision to transform ideas into inspiring, functional realities, our firm stands as a reflection of passion, precision, and progress in the fields of architecture. With a solid foundation of experience in residential design, Commercial building design, Industry design and many more, we bring a personalized, detail-driven approach to every project—big or small. At Somantoral Architect and Consultant, we believe that great design begins with great understanding. That's why we take the time to listen, to collaborate, and to craft spaces that not only meet your needs but also reflect your identity, values, and aspirations.

Thank you for considering us as your trusted design partner. We look forward to building beautiful, meaningful spaces together.

MD.YOUSUF HOWLADER

ARCHITECT, MIAB

MANAGING DIRECTOR

SOMANTORAL ARCHITECT & CONSULTANT



□ ABOUT OUR COMPANY

SOMANTORAL ARCHITECTS AND CONSULTANTS is a forward-thinking architectural consultancy firm specializing in **sustainable, economic, and modern building design**. We believe that the future of architecture must balance environmental responsibility with cost-efficiency and contemporary aesthetics.

Our multidisciplinary team offers comprehensive design and consultancy services including **architectural, structural, electrical, plumbing, mechanical, and green building (LEED) consulting**. Every project we undertake is guided by national and international standards such as **BNBC 2020**, ensuring safety, efficiency, and regulatory compliance.

We are committed to improving the quality of life through well-designed, safe, and sustainable built environments across Bangladesh. Whether it's an industrial facility, a commercial space, or a private residence, we aim to deliver designs that are intelligent, responsible, and timeless.

Our Vision:

To be a leading architectural and consultancy firm in Bangladesh that shapes a better future through **sustainable, innovative, and code-compliant design solutions**. We envision a built environment that is environmentally responsible, economically viable, and aesthetically inspiring for all.

Our Mission:

- To deliver **high-quality architectural and engineering solutions** that blend functionality, beauty, and sustainability.
- To maintain full compliance with local and international standards such as **BNBC 2020** and LEED guidelines.
- To support our clients with **multidisciplinary expertise** across architectural, structural, MEP, and green building consultancy.
- To build **lasting trust** through responsible service, timely delivery, and continuous professional integrity.
- To promote energy-efficient, safe, and affordable designs that improve the **quality of life and urban resilience** in Bangladesh.

MEET OUR CREATIVE TEAM



MD. YOUSUF HOWLADER
ARCHITECT, MIAB



MALIHA SHOHRABI
ARCHITECT, MIAB



S. SHIHAB
ARCHITECT, IDEB




DIP SAHA
ARCHITECT, MIAB



KAWSAR AHMED
CIVIL ENGG. MIEB



MD. MAMUN FERDAUS
HVAC ENGG. MIEB.

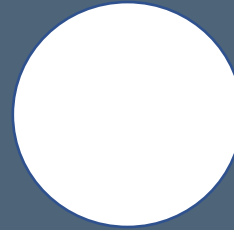

TARAQUE MOHAMMAD (DOSTOGIR)
ELECTRICAL ENGINEER, MIEB



MD. NUR ISLAM KHAN
PLUMBING ENGG, MIEB.



TARAQUE MOHAMMAD (DOSTOGIR)
FIRE ENGG., MIEB



MD. NUR ISLAM KHAN
LEED, CONSULTANT.



TARAQUE MOHAMMAD (DOSTOGIR)
ELECTRICAL ENGINEER, MIEB



MD. NUR ISLAM KHAN
PLUMBING ENGG, MIEB.

TABLE OF CONTENTS

PROJECT NAME PROJECT TYPE- RESIDENCE

- ❑ NINE STORIED RESIDENTIAL BUILDING AT JOLSHIRI.
- ❑ SEVEN STORIED RESIDENTIAL BUILDING AT BOGURA
- ❑ NINE STORIED RESIDENTIAL BUILDING AT JOLSHIRI.
- ❑ FIVE STORIED RESIDENTIAL BUILDING AT SHIRAJGANJ
- ❑ SEVEN STORIED RESIDENTIAL BUILDING AT BOGURA
- ❑ DUPLEX BUILDING AT CHANDPUR
- ❑ ONE STORIED RESIDENTIAL BUILDING AT CUMILLAH
- ❑ TWO STORIED RESIDENTIAL BUILDING AT CUMILLAH
- ❑ THREE STORIED RESIDENTIAL BUILDING
- ❑ TWO STORIED RESIDENTIAL BUILDING AT CHANDPUR
- ❑ THREE STORIED RESIDENTIAL BUILDING
- ❑ FIVE STORIED RESIDENTIAL BUILDING AT BARISHAL
- ❑ FIVE STORIED RESIDENTIAL BUILDING AT BOGURA
- ❑ EIGHT STORIED RESIDENTIAL BUILDING AT BARISHAL
- ❑ SEVEN STORIED RESIDENTIAL BUILDING
- ❑ SEVEN STORIED RESIDENTIAL BUILDING
- ❑ FIVE STORIED RESIDENTIAL BUILDING
- ❑ THREE STORIED RESIDENTIAL BUILDING AT CHANDPUR

TABLE OF CONTENTS

PROJECT NAME PROJECT TYPE- COMMERCIAL


- ❑ THREE STORIED OFFICE BUILDING AT GAIBANDHA.
- ❑ THREE STORIED DESASTER RECOVERY CENTER BUILDING AT RANGPUR
- ❑ FIVE STORIED MARKET WITH SEMI BASEMENT BUILDING AT NAWABGANJ
- ❑ FIVE STORIED RESIDENTIAL BUILDING AT SHIRAJGANJ

PROJECT TYPE- INDUSTRIES

- ❑ SANTIC
- ❑ BHML
- ❑ GN INDUSTRY
- ❑ AZ FASHION
- ❑ CABANA

PROJECT TYPE- INTERIOR

- ❑ FIVE STORIED TALIES & MARBEL SHOROOM


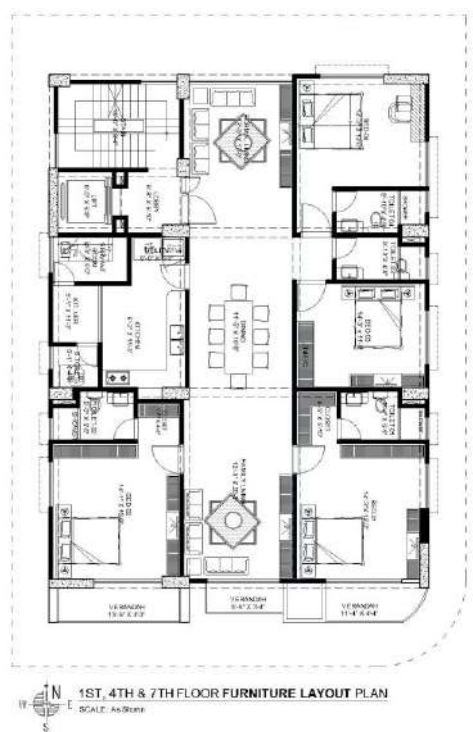


NINE (G+8) STORIED RESIDENTIAL BUILDING.

LOCATION: PLOT NO.-02,
ROAD NO.-502(B) SECTOR-17,
JOLSHIRI ABASHON PROKALPA,
P.S.-RUPGANJ, NARAYANGONJ,
BANGLADESH.

CLIENT-**ANHARA SOBHAN**
DAUGHTER OF PA- 7516
LATE MAJOR ABDUS SOBHAN

PROJECT STATUS- ONGOING

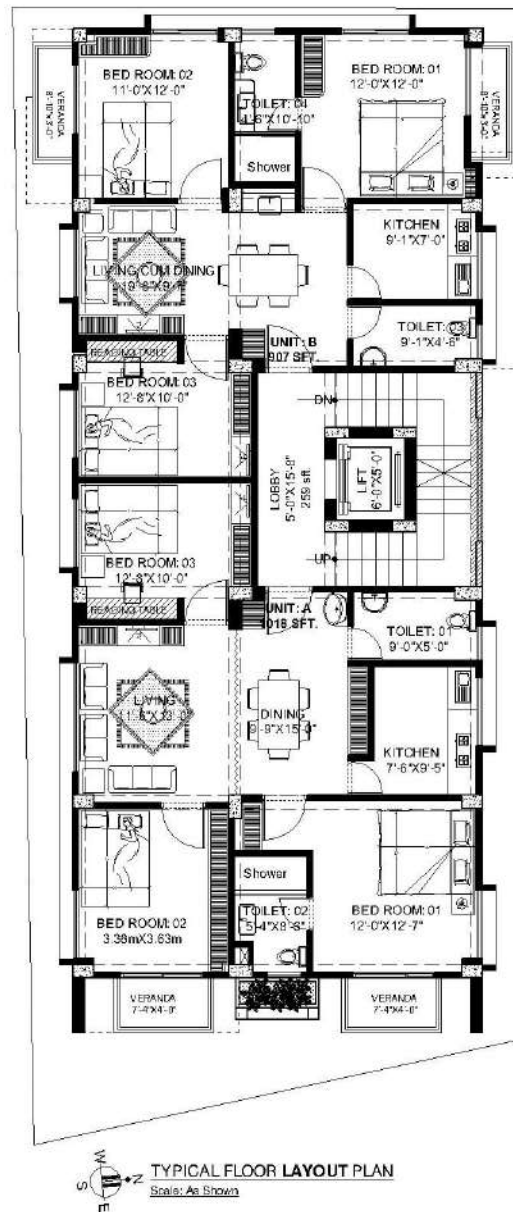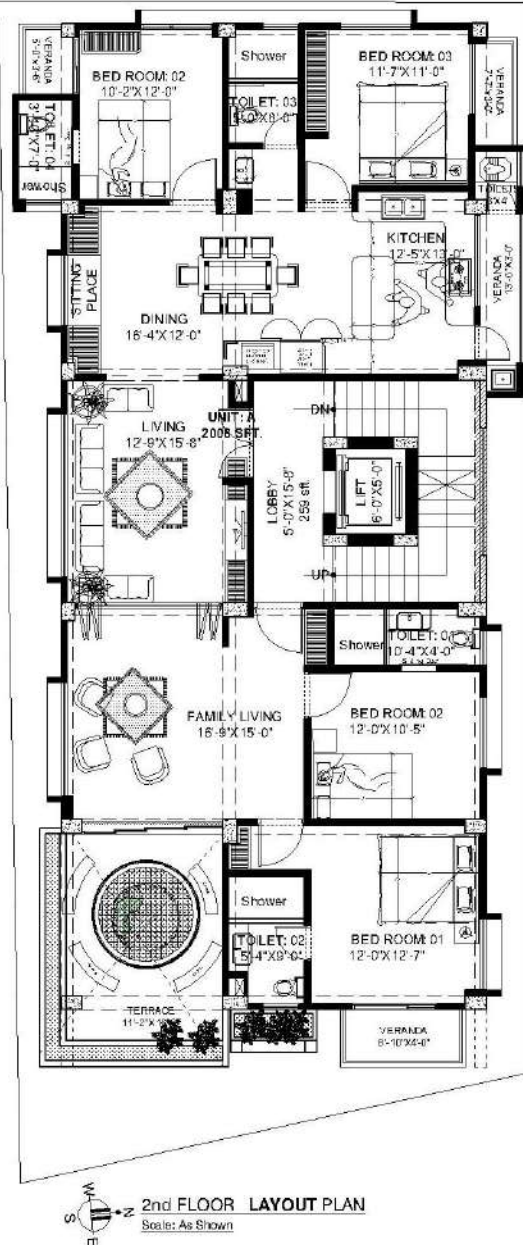

FIVE (G+4) STORIED RESIDENTIAL BUILDING.

LOCATION- BOGURA
CLIENT- MR. ABDUR SATTAR MRIDHA

PROJECT STATUS- ONGOING




NINE (G+8) STORIED RESIDENTIAL BUILDING.

LOCATION- JOLSHIRI, DHAKA
CLIENT- MAJ.MD SAJED ALI KHAN

PROJECT STATUS- ONGOING



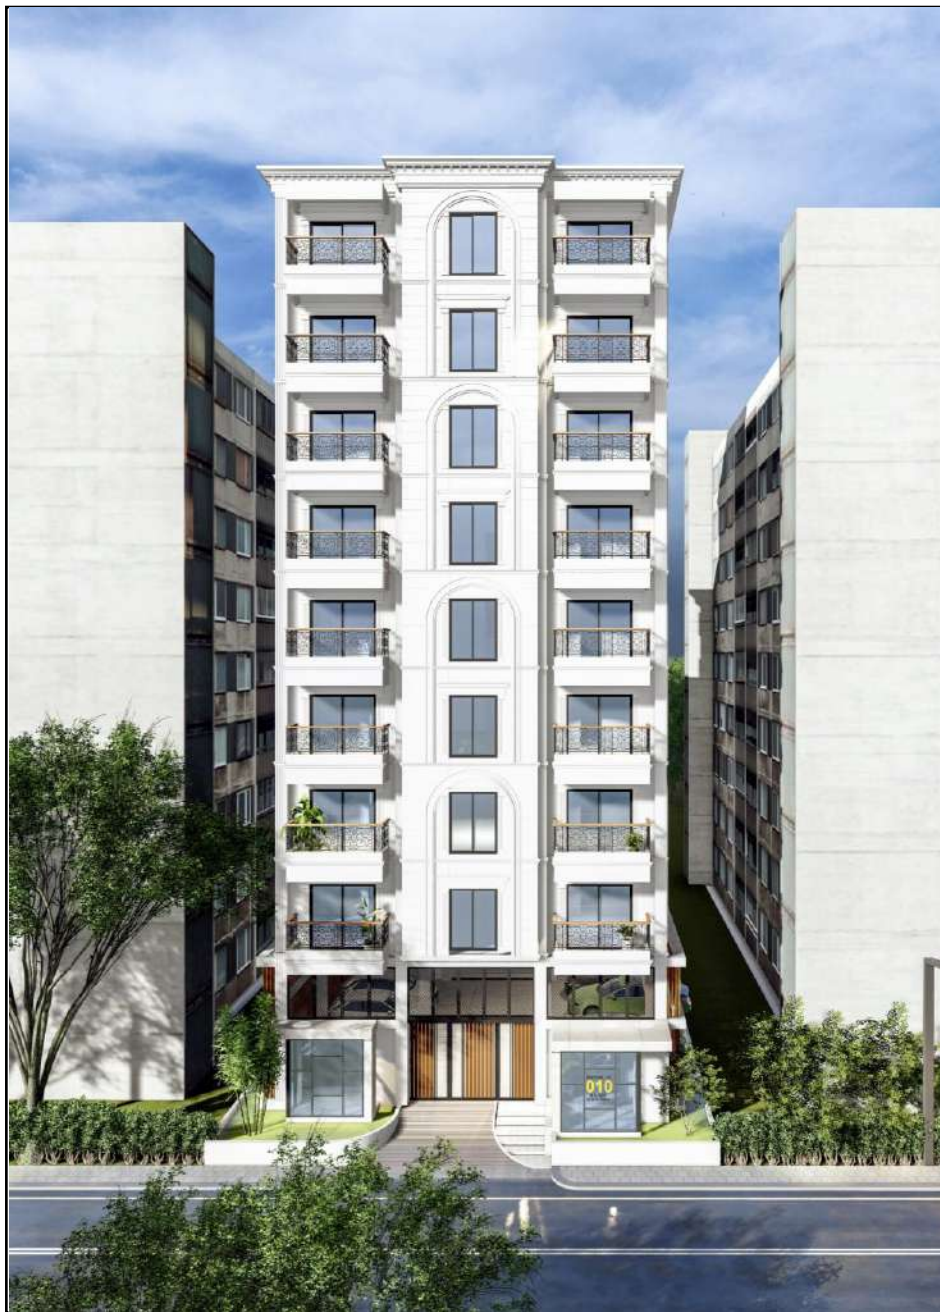



**FIVE STORIED
RESIDENTIAL BUILDING.**

**LOCATION- SIRAJGANJ
CLIENT- MR. NEKAMUL**





SEVEN (G+6) STORIED RESIDENTIAL BUILDING.

LOCATION- BOGURA


CLIENT- 1.WASHIM RAHAT AHMED

S/o: LATE OSMAN GONI

2.SHARMIN JAHAN

W/O : WASHIM RAHAT AHMED



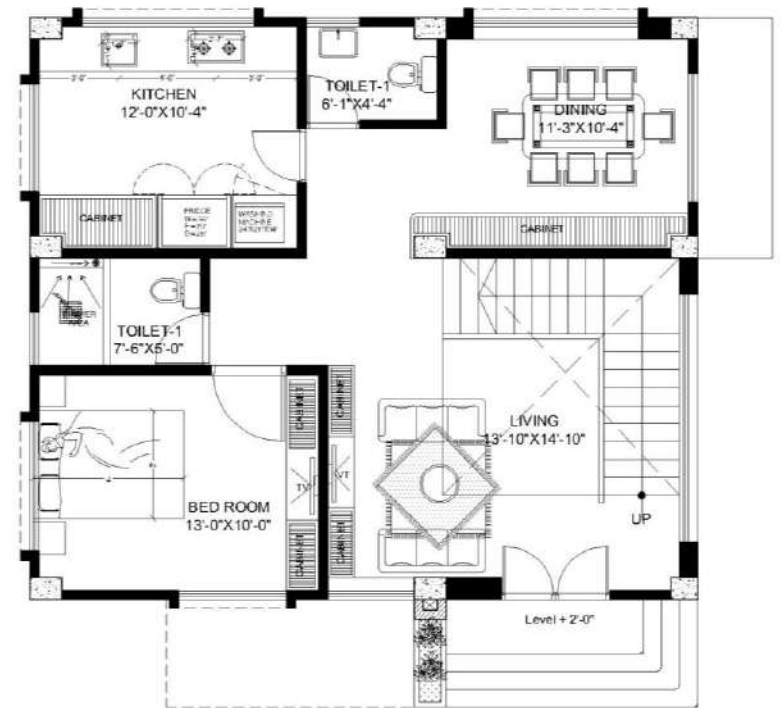

GROUND FLOOR FF & E PLAN
Scale: As Shown



DUPLEX BUILDING

LOCATION- CHANDPUR

CLIENT- ABDULLAH AL NOMAN



ONE STORED RESIDENTIAL BUILDING.


LOCATION- LALMAI, CUMILLA
CLIENT- MD FAZE NOMAN
PROJECT STATUS: COMPLETE






LOCATION- CUMILLA
CLIENT- SB FAYSA
PROJECT STATUS- ONGOING



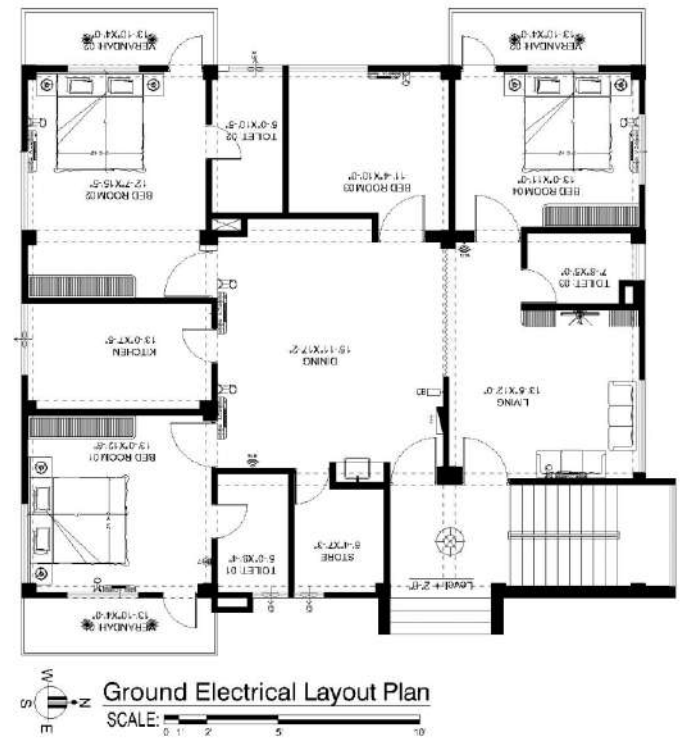

THREE STORIED RESIDENTIAL BUILDING.

LOCATION- GAZIPUR
PROJECT STATUS- ONGOING

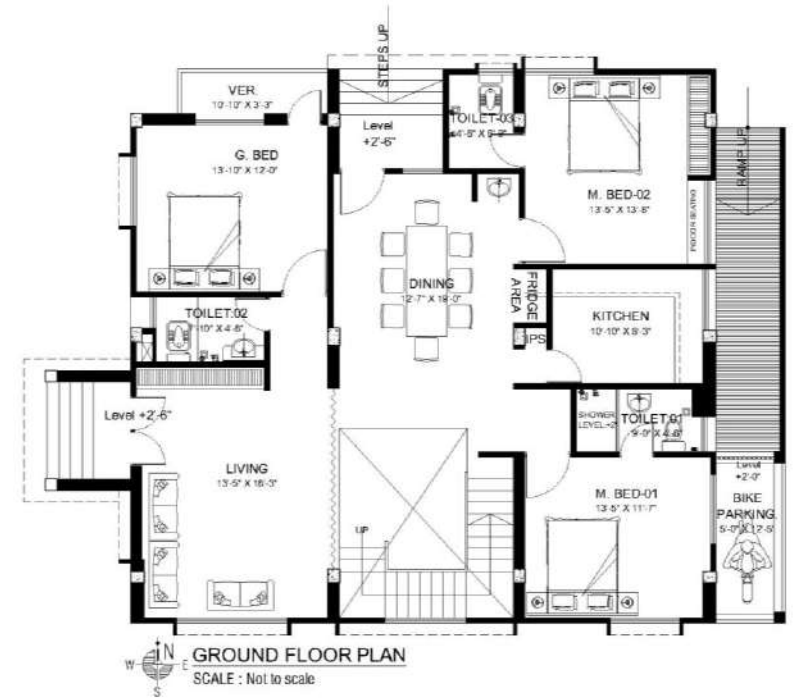

TWO STORIED RESIDENTIAL BUILDING.

LOCATION- CHANDPUR
CLIENT- MR. JEWEL TALUKDER

PROJECT STATUS- COMPLETE



**THREE STORED
RESIDENTIAL BUILDING.**

LOCATION- CUMILLA
CLIENT- MR. MAHFUZUR
RAHMAN
PROJECT STATUS-
ONGOING



TYPICAL FLOOR (1st, 3rd & 4th) LAYOUT PLAN


Scale: As Shown



FIVE (G+4) STORIED RESIDENTIAL BUILDING.

LOCATION- JANUKISINGHO MAINROAD, WARD-07, UNDER BARISAL CITY CORPORATION, BARISHAL.

CLIENT-MR. MD MEHEDI HASAN

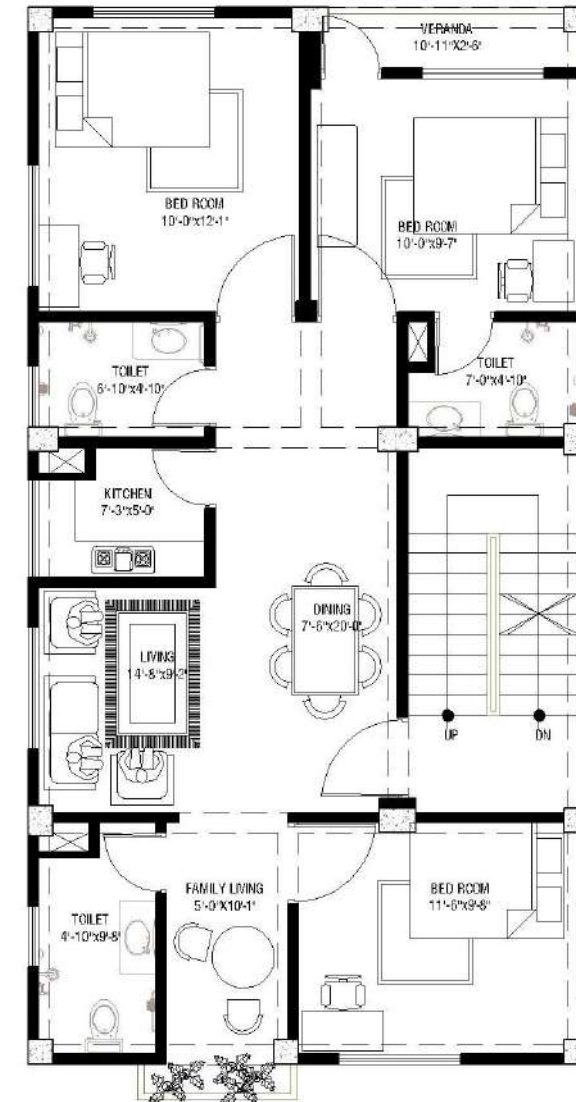

3RD FLOOR PLAN

SCALE : AS SHOWN



FIVE (G+4) STORIED RESIDENTIAL BUILDING.

LOCATION- BOGURA
CLIENT- DILIP KUMAR SAHA
PROJECT STATUS- ONGOING



EIGHT (G+7) STORIED RESIDENTIAL BUILDING.

LOCATION- BARISHAL
CLIENT- MRS DAYEZ KHAN



SEVEN STORIED RESIDENTIAL
BUILDING.

PROJECT STATUS- ONGOING



SEVEN STORIED RESIDENTIAL
BUILDING.

PROJECT STATUS- ONGOING



FIVE STORIED RESIDENTIAL BUILDING.


PROJECT STATUS- ONGOING



THREE STORIED RESIDENTIAL
BUILDING.
LOCATION- ROGHUATHPUR, CHADPUR

CLIENT- MR. ALI AHMED

PROJECT STATUS- ONGOING

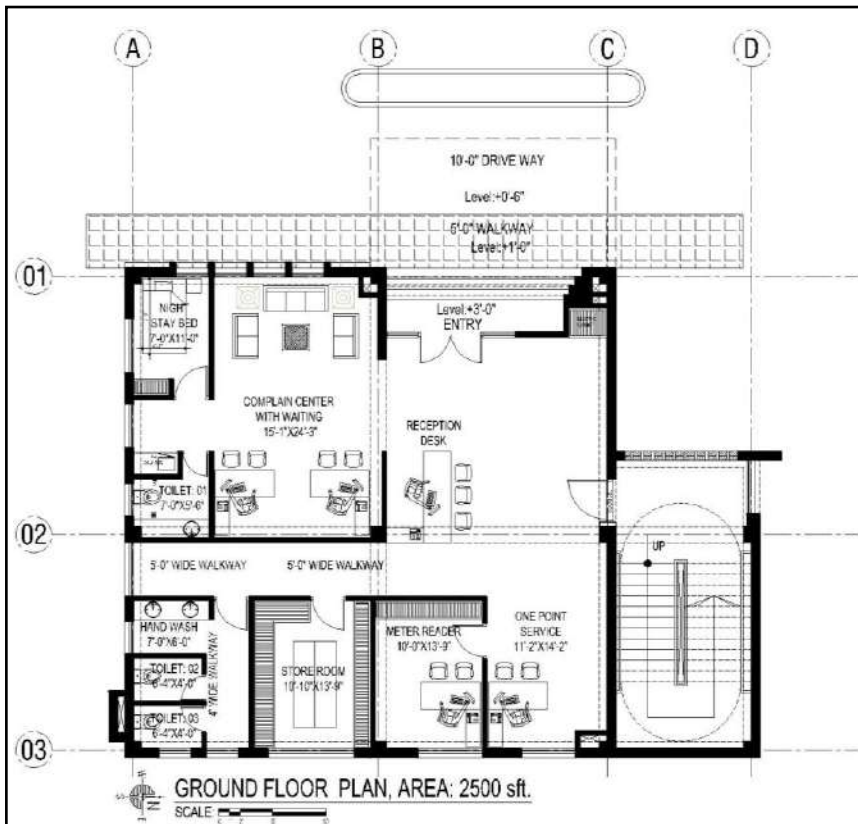

THREE STORIED STORIED OFFICE BUILDING.

LOCATION- GAIBANDHA


CLIENT- NESCO

PROJECT STATUS- ONGOING





PROPOSED 30' WIDE ROAD

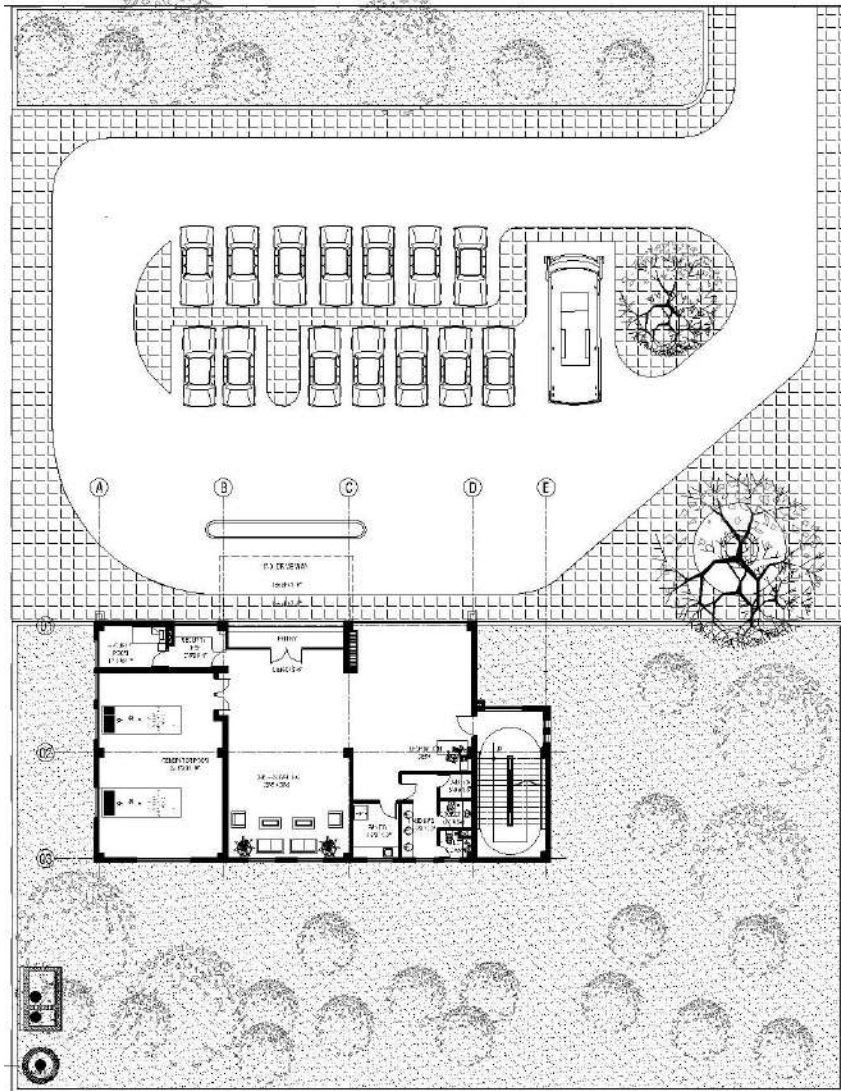


SITE LAYOUT PLAN

SCALE: 1" = 10'



THREE STORIED DISASTER
RECOVERY CENTER
BUILDING.


LOCATION- RANGPUR
CLIENT- NESCO
PROJECT STATUS- ONGOING

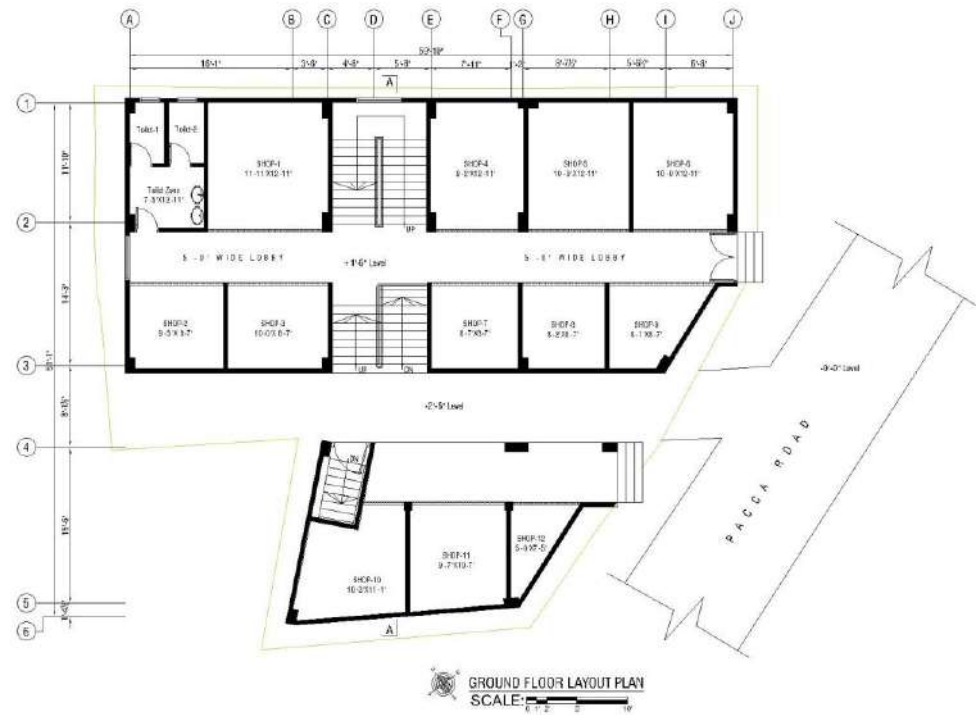

PROPOSED 5-STORIED MARKET
WITH SEMI BASEMENT.

LOCATION- NAWABGANJ, DOHAR
CLIENT- BOJLUR RAHMAN KHAN

PROJECT STATUS- ONGOING

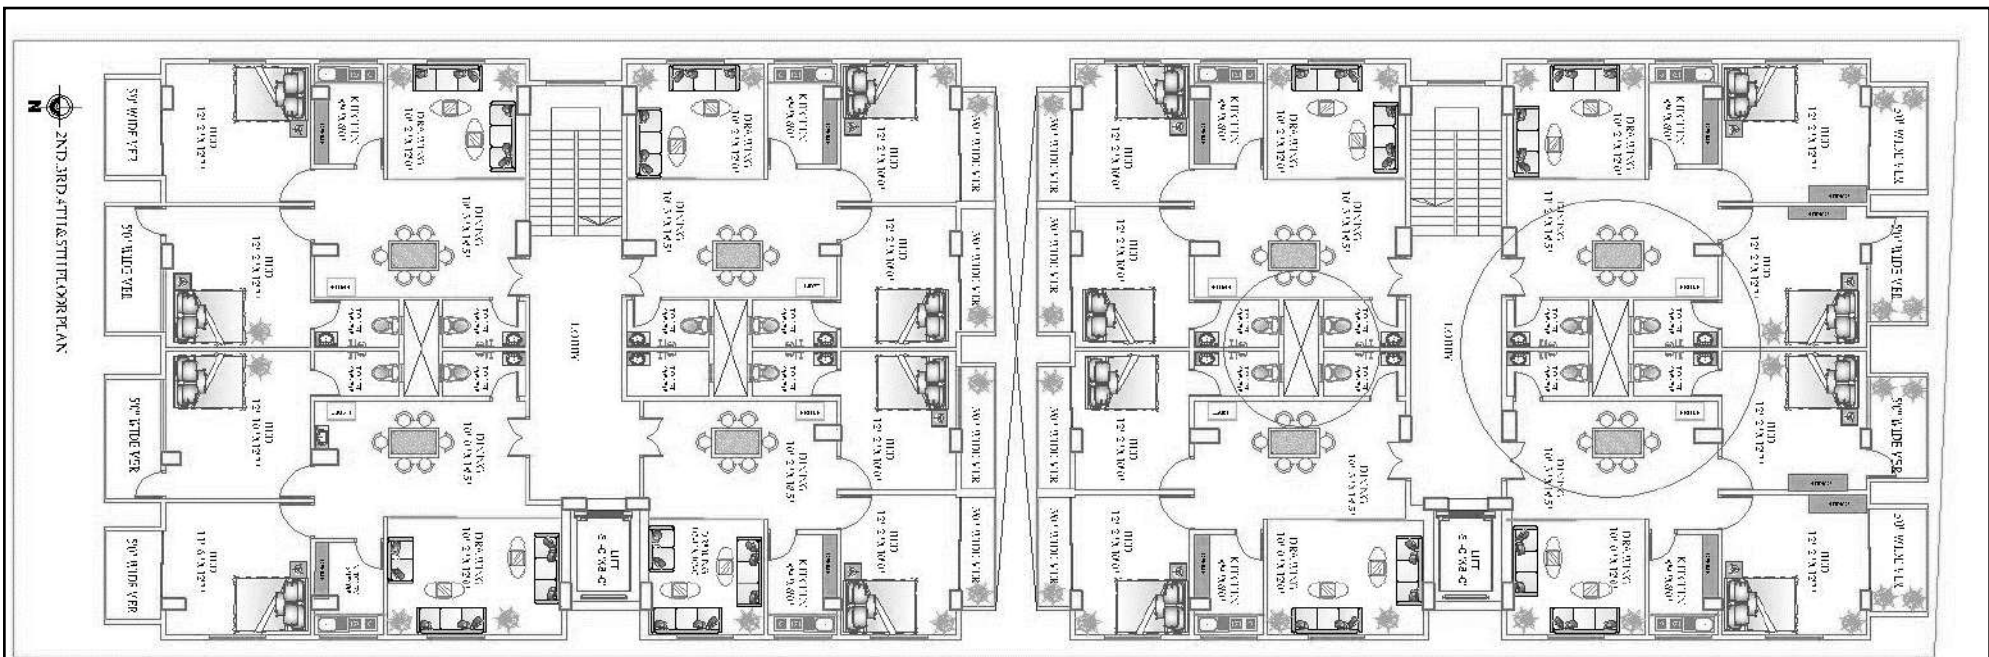

6- (SIX) AND HALF STORIED (WITH ONE SEMI BASEMENT) COMMERCIAL CUM RESIDENTIAL BUILDING


LOCATION- GOURNADI POURASOVA, BARISHAL

CLIENT- MD MEHEDI HASAN


PROJECT STATUS- ONGOING






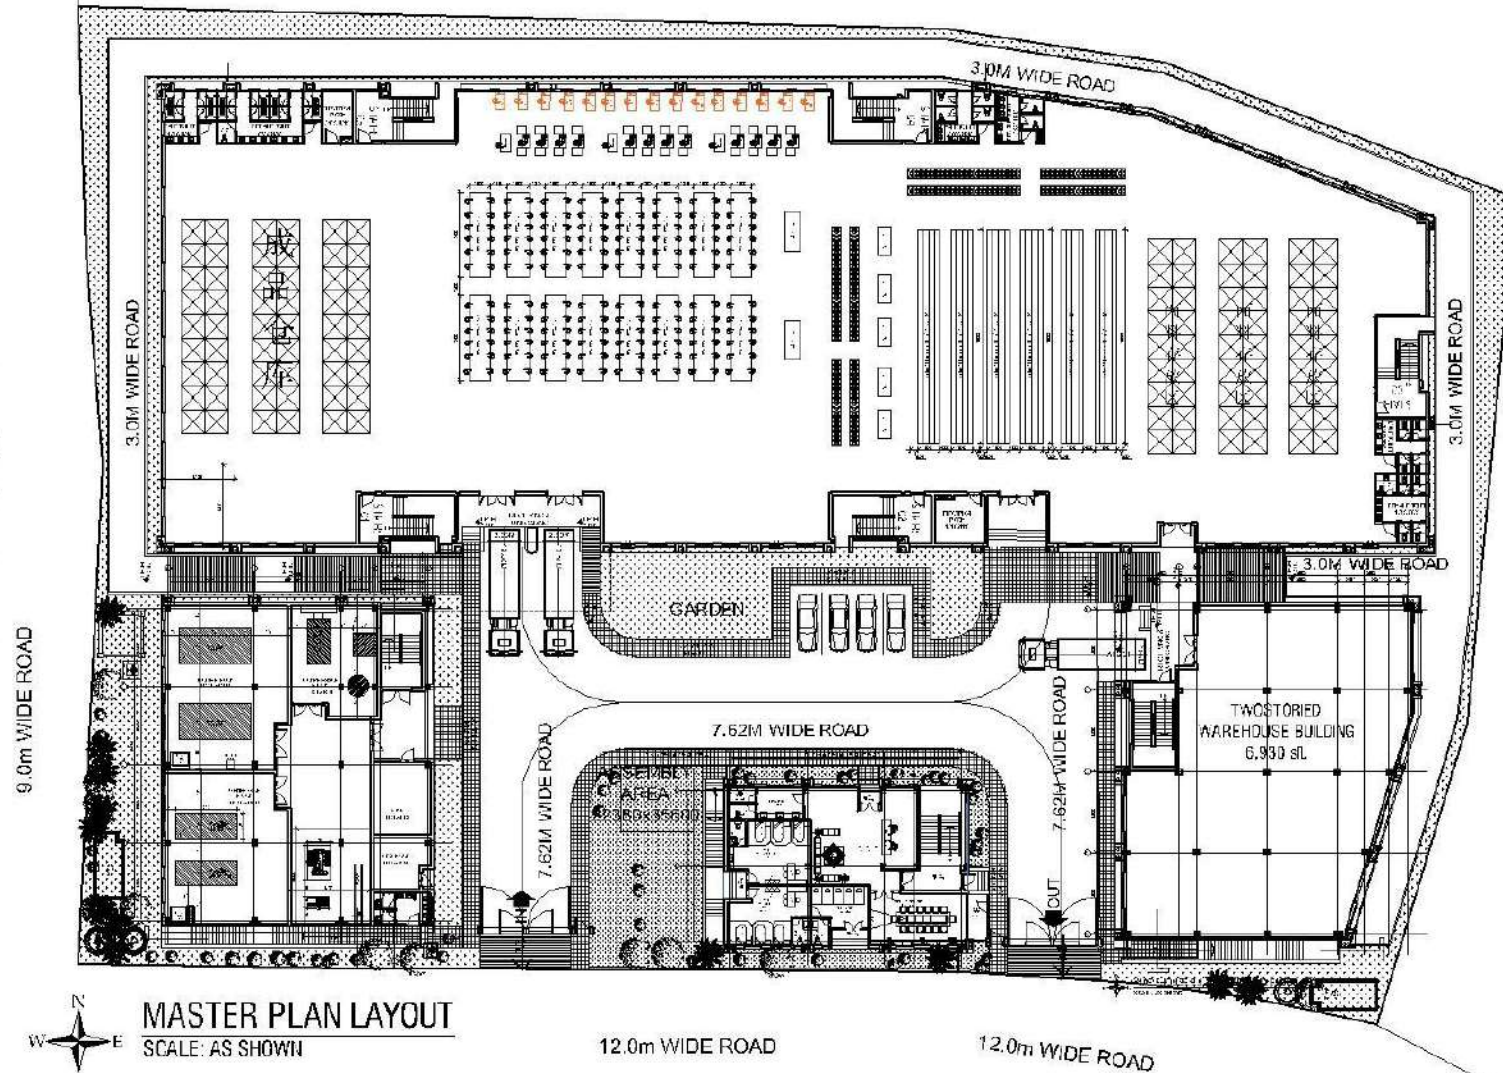


MASTER PLAN LAYOUT
SCALE: AS SHOWN

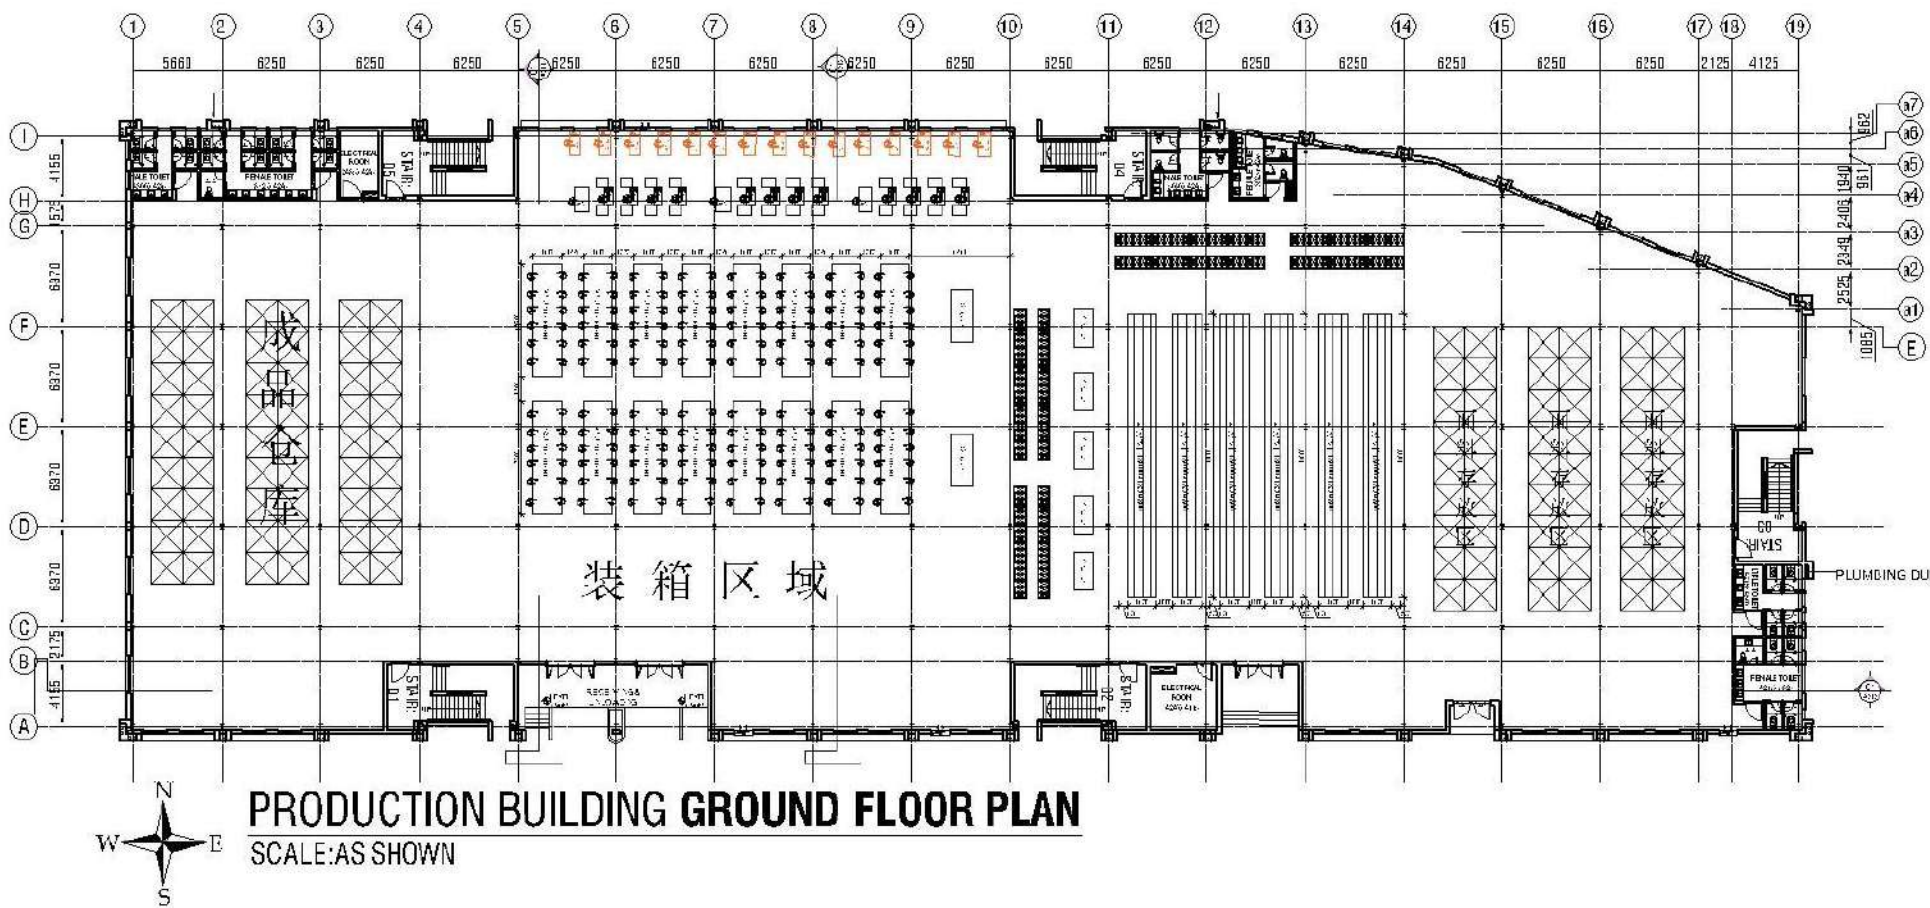







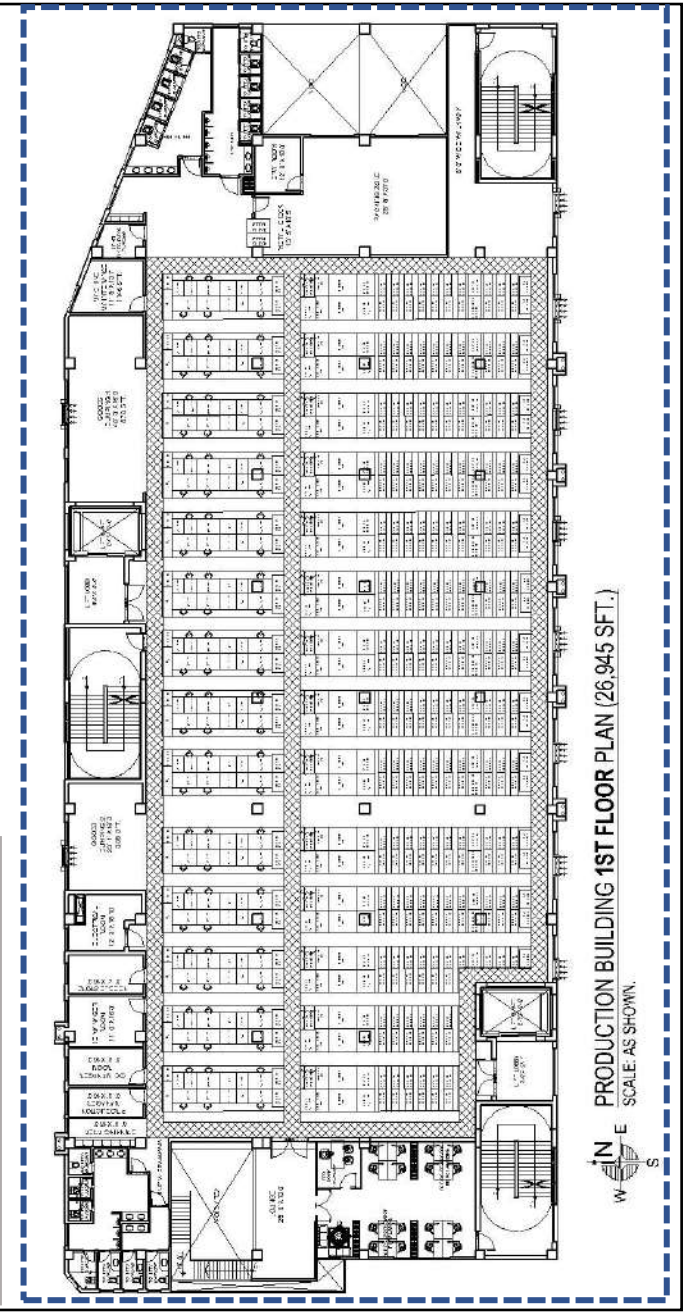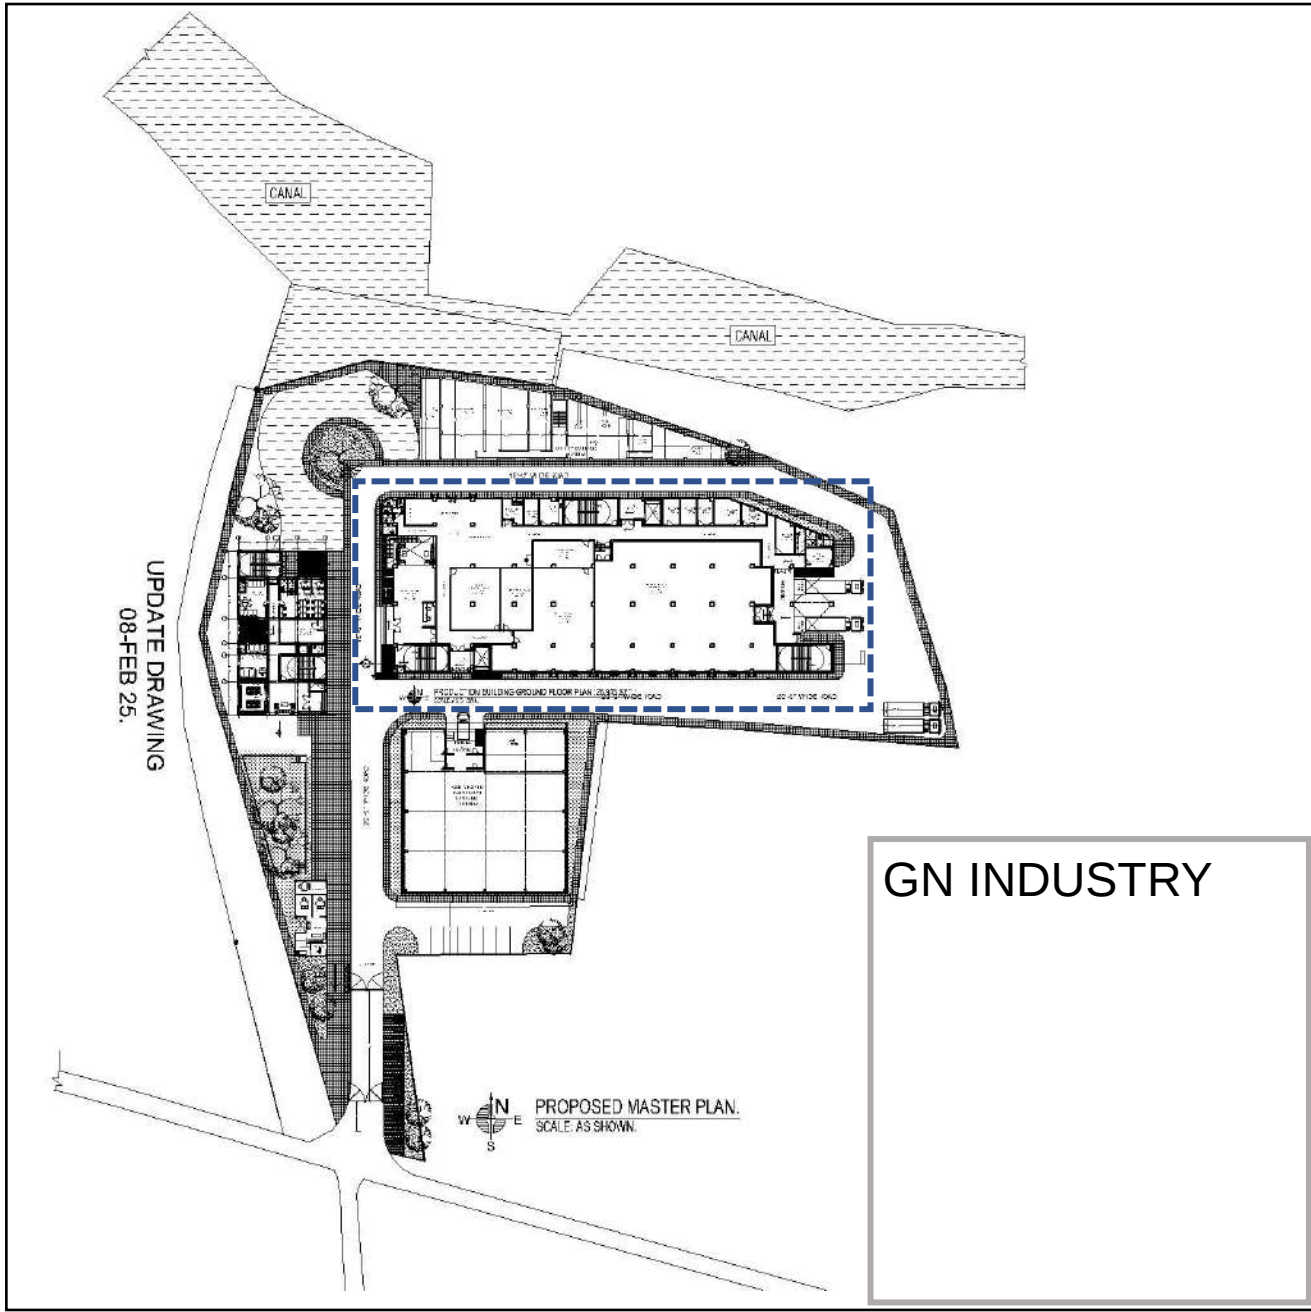


DESIGN A **MINAR** FOR A MOSQUE. MINAR HIGHT 13750m.

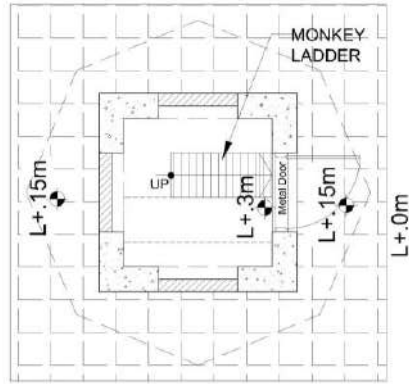

A. Plan at +1.5m Level

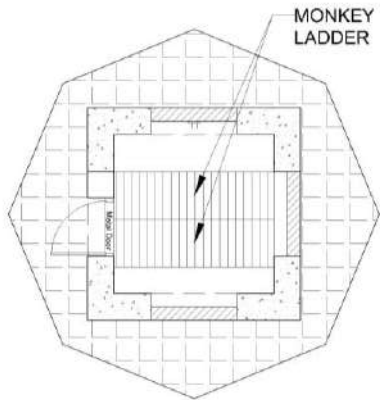


B. Plan at +8.0m Level

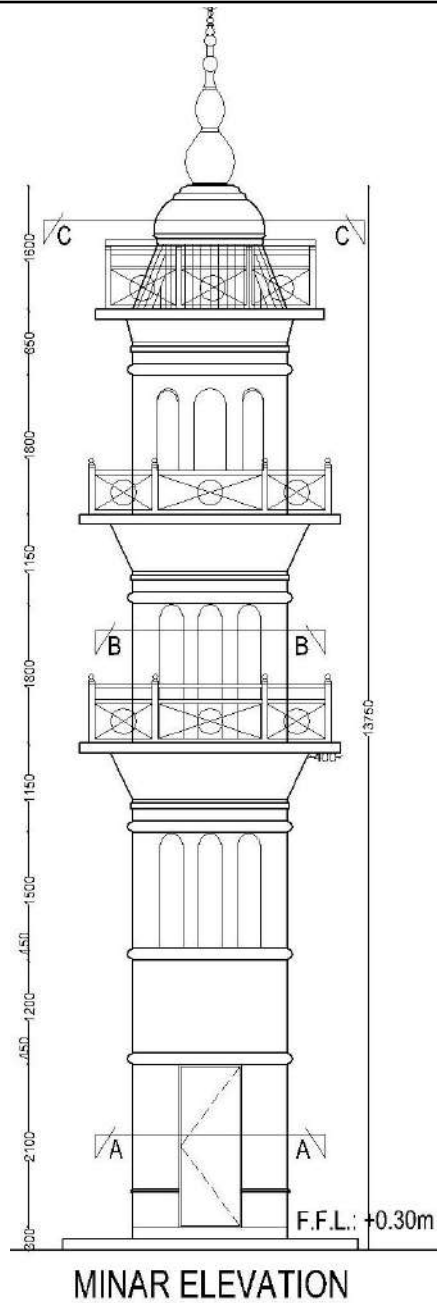



2-STORIED TILES & MARBLE
SHOWROOM

LOCATION- HABIGANJ, CHADPUR
CLIENT- MR. JWEL TALUKDER

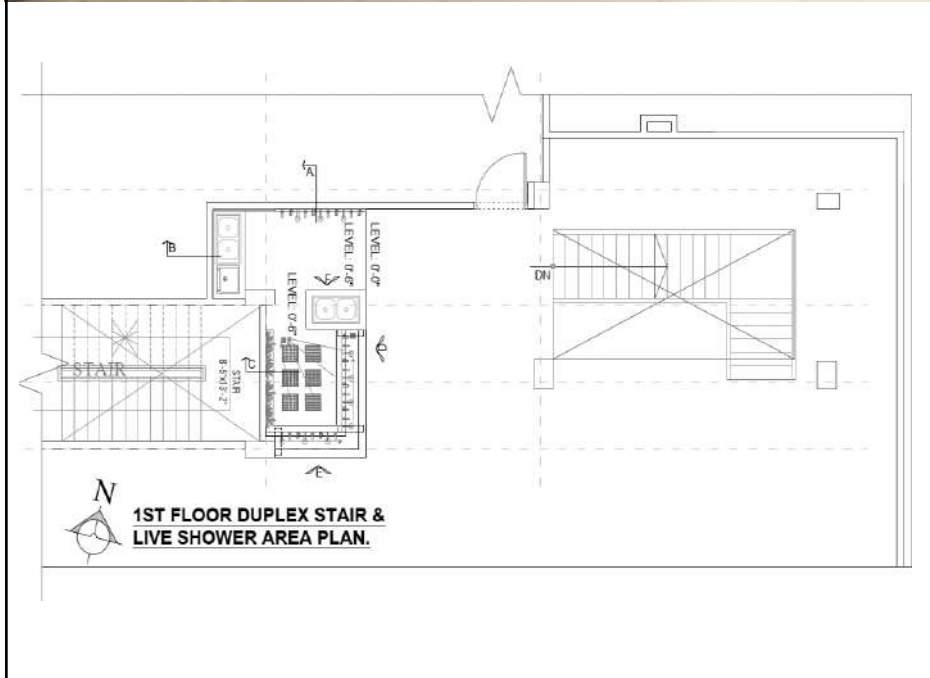



THANK YOU

We extend our heartfelt gratitude for taking the time to learn about **somantoral Architect and Consultant**. Your interest and trust mean the world to us. As we continue to shape spaces that inspire, function, and endure, we look forward to the opportunity to collaborate with you. Thank you for considering us to be a part of your journey in creating thoughtful, innovative, and timeless architectural solutions.

Warm regards

Team Somantoral Architect and consultant

For Contact

Somantoral Architect and consultant
House-260, East West int. school Road,
Shewrapara, Mirpur, Dhaka.

Phone- +8801919123100

+8801709097318

Email- somantoral.architect@gmail.com

LOCATION:

```
<iframe  
src="https://www.google.com/maps/embed?pb=!  
1m17!1m12!1m3!1d383.73665635769396!2d90.3  
7340421019415!3d23.792310471549783!2m3!1f0  
!2f0!3f0!3m2!1i1024!2i768!4f13.1!3m2!1m1!2zMj  
PCsDQ3JzMyLjUiTiA5MMKwMjlnMjQuNyJF!5e0!3  
m2!1sen!2sbd!4v1750905694736!5m2!1sen!2sbd"  
width="600" height="450" style="border:0;"  
allowfullscreen="" loading="lazy"  
referrerpolicy="no-referrer-when-  
downgrade"></iframe>
```

23°47'32.5"N 90°22'24.7"E

<https://maps.app.goo.gl/AmngPLojuynaoZ2p8>